


567700N

567675N

567650N

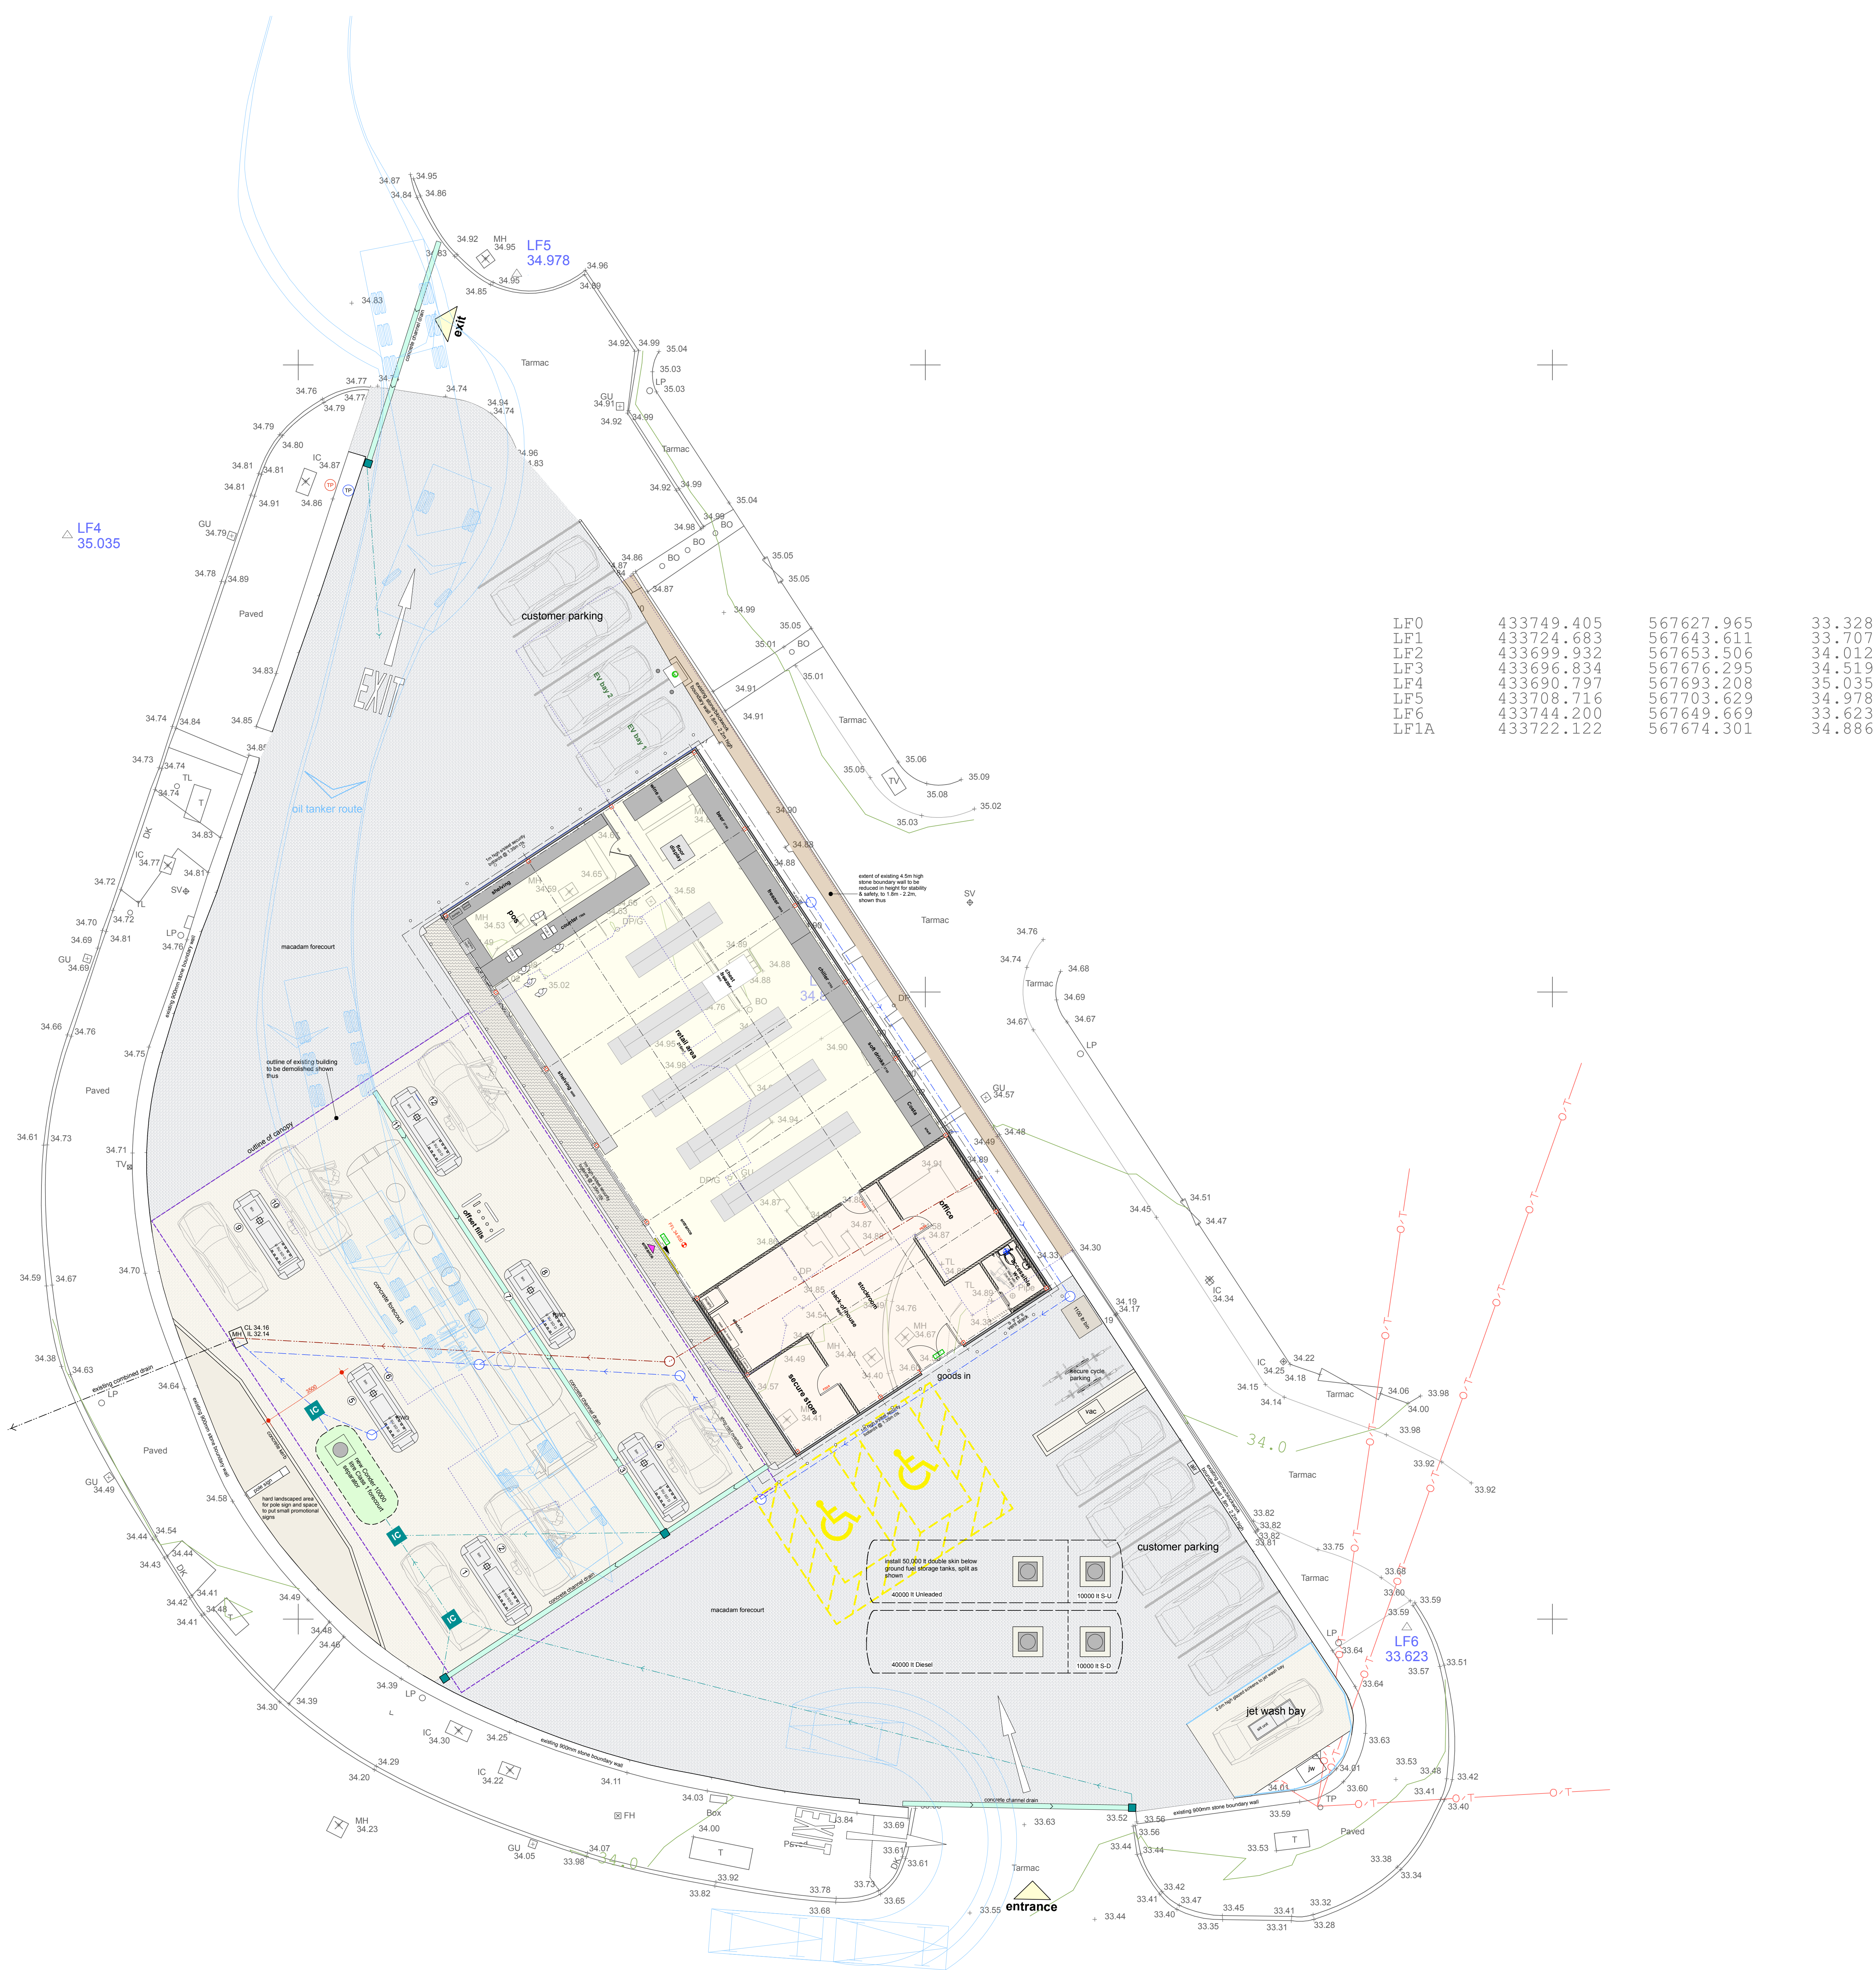

This drawing has been prepared specifically for the purpose of obtaining Planning Permission and/or Building Regulation Approval. Its suitability for other purposes, without supplementary details and specifications cannot be guaranteed. The Permissions and/or Approvals are beyond the Architects control, and no guarantee that such will be granted is given or is to be inferred by reason of the preparation of this drawing. Only figured dimensions are to be used. All dimensions to be checked on site. This drawing together with the design is the property and copyright of the Architect and must not be reproduced without prior written permission.

no.	description	date	drawn	checked
P01	Drawing updated - hard landscaped area & pole sign location	21.03.25	AS	AS
P02	Drawing updated - construction of boundary wall to Boundary Drive confirmed	21.03.25	AS	AS
P03	Drawing updated - height of boundary walls confirmed	25.03.25	AS	AS
P04	Drawing updated to client instructions	08.05.25	AS	AS
P05	Drawing updated to client instructions	25.11.24	AS	AS
P06	Drawing updated to client instructions	11.11.24	AS	AS
P07	Drawing updated to client instructions	08.11.24	AS	AS
P08	Drawing updated to client instructions	08.11.24	AS	AS

A DP

project proposed petrol filling station and convenience store
at The Redburn, Wallsend Road, North Shields
NE29 7AF
for
Eston Service Station Ltd

title site plan - proposed
number 23080D-02-P09
scale 1:100
size AO