




Working in partnership with  
**CAPITA**

Strategic Property  
Quadrant  
The Silverlink North  
Cobalt Business Park  
North Tyneside  
NE27 05V  
Tel: 0191 643 2142  
Fax: 0191 643 2429



Highfield Avenue

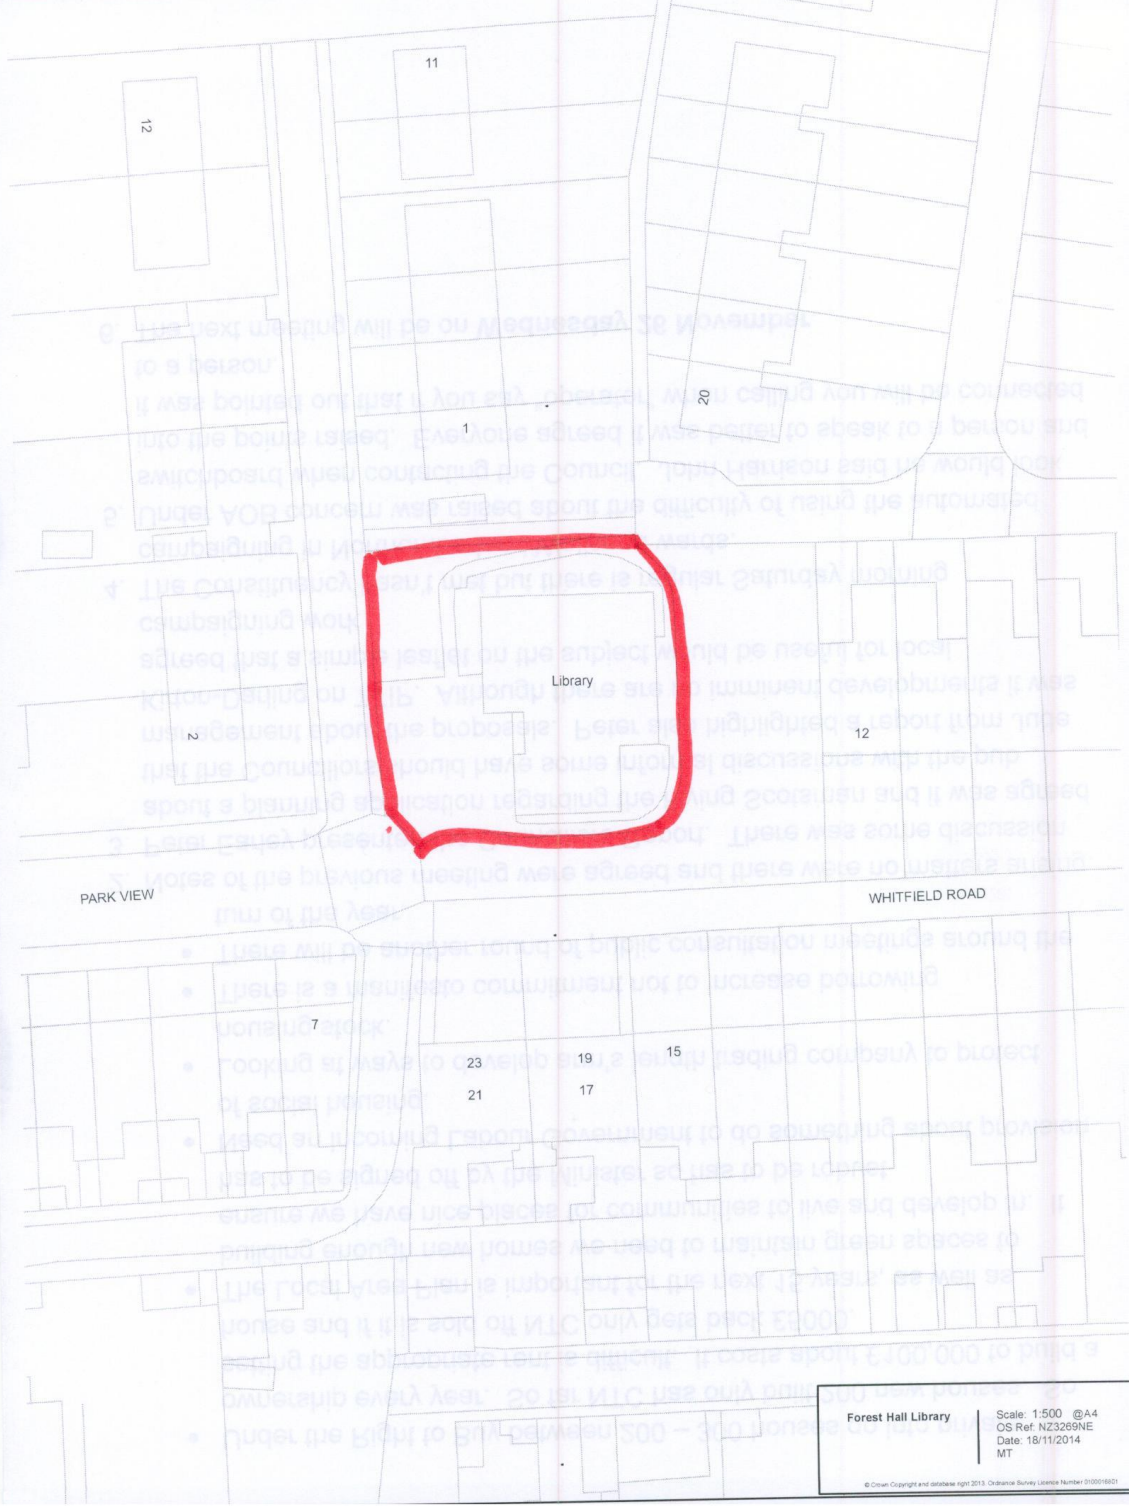

Library

PARK VIEW

WHITFIELD ROAD

Forest Hall Library

Scale: 1:500 @A4  
OS Ref: NZ3269NE  
Date: 18/11/2014  
MT

© Crown Copyright and database right 2013. Ordnance Survey Licence Number 100009601