

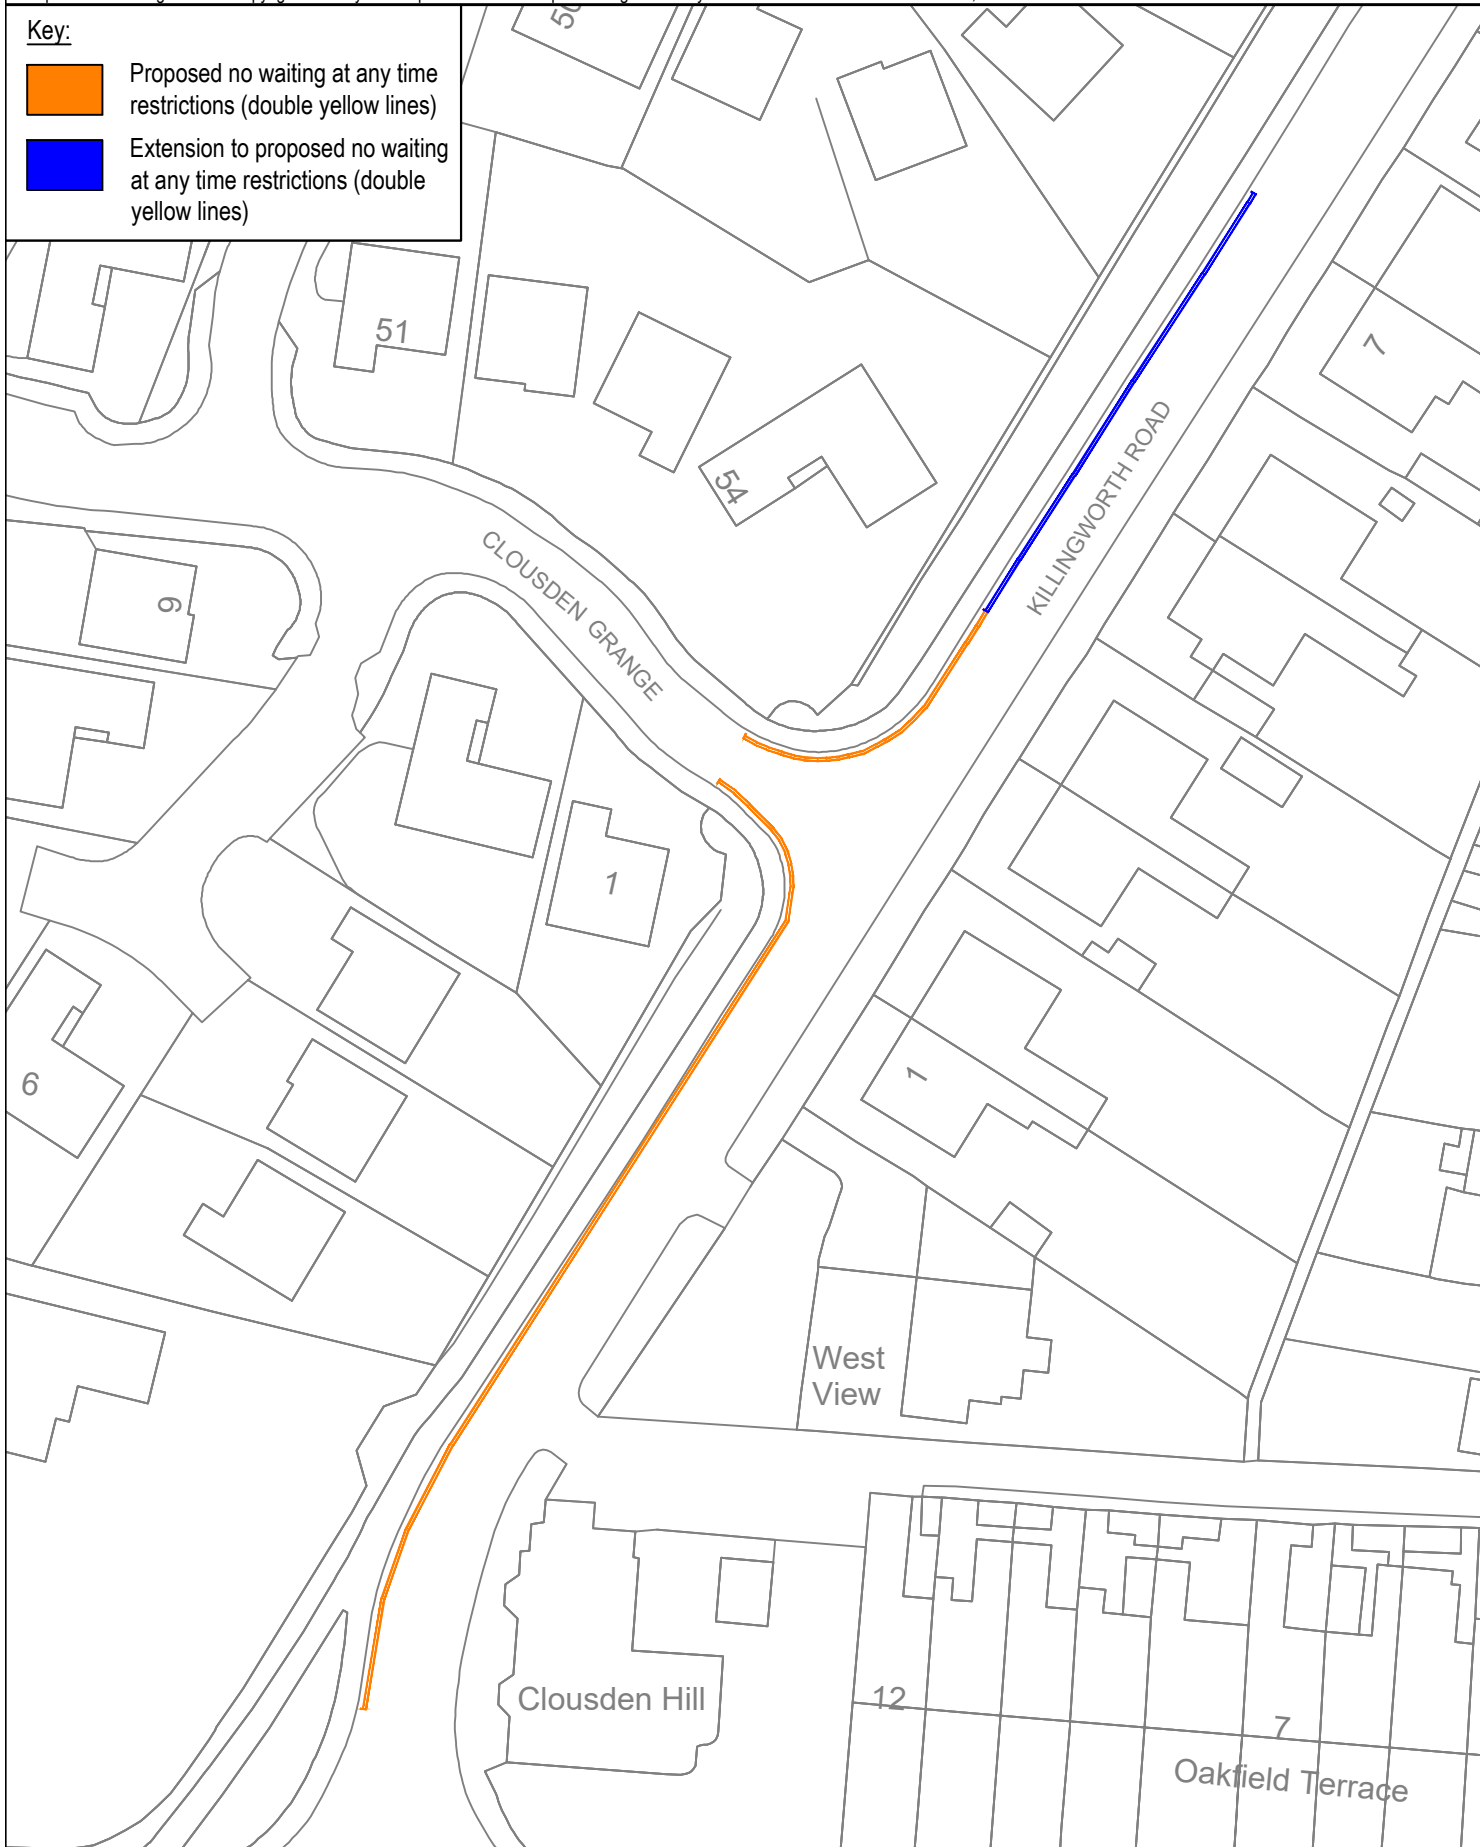


**Key:**

-  Proposed no waiting at any time restrictions (double yellow lines)
-  Extension to proposed no waiting at any time restrictions (double yellow lines)



Client  
North Tyneside Council

Project Title  
Killingworth Road, Killingworth

Drawing Title  
Proposed no waiting at any time restrictions

Project No. KILLRDWAT	Dwg. No. 001	Drawn By RJ	Checked NS
Date 22/02/2024	Scale NTS	Revision D	Sheet Size A4

**Engineering Services**

Regeneration, Development and Regulatory Services  
Cobalt 16 The Silverlink North Quadrant, Cobalt Business Park West Allotment  
Newcastle Upon Tyne  
NE27 0BY  
E-mail: [traffic@northtyneside.gov.uk](mailto:traffic@northtyneside.gov.uk)  
Web: [www.northtyneside.gov.uk](http://www.northtyneside.gov.uk)



**North Tyneside Council**

Working in partnership with

