


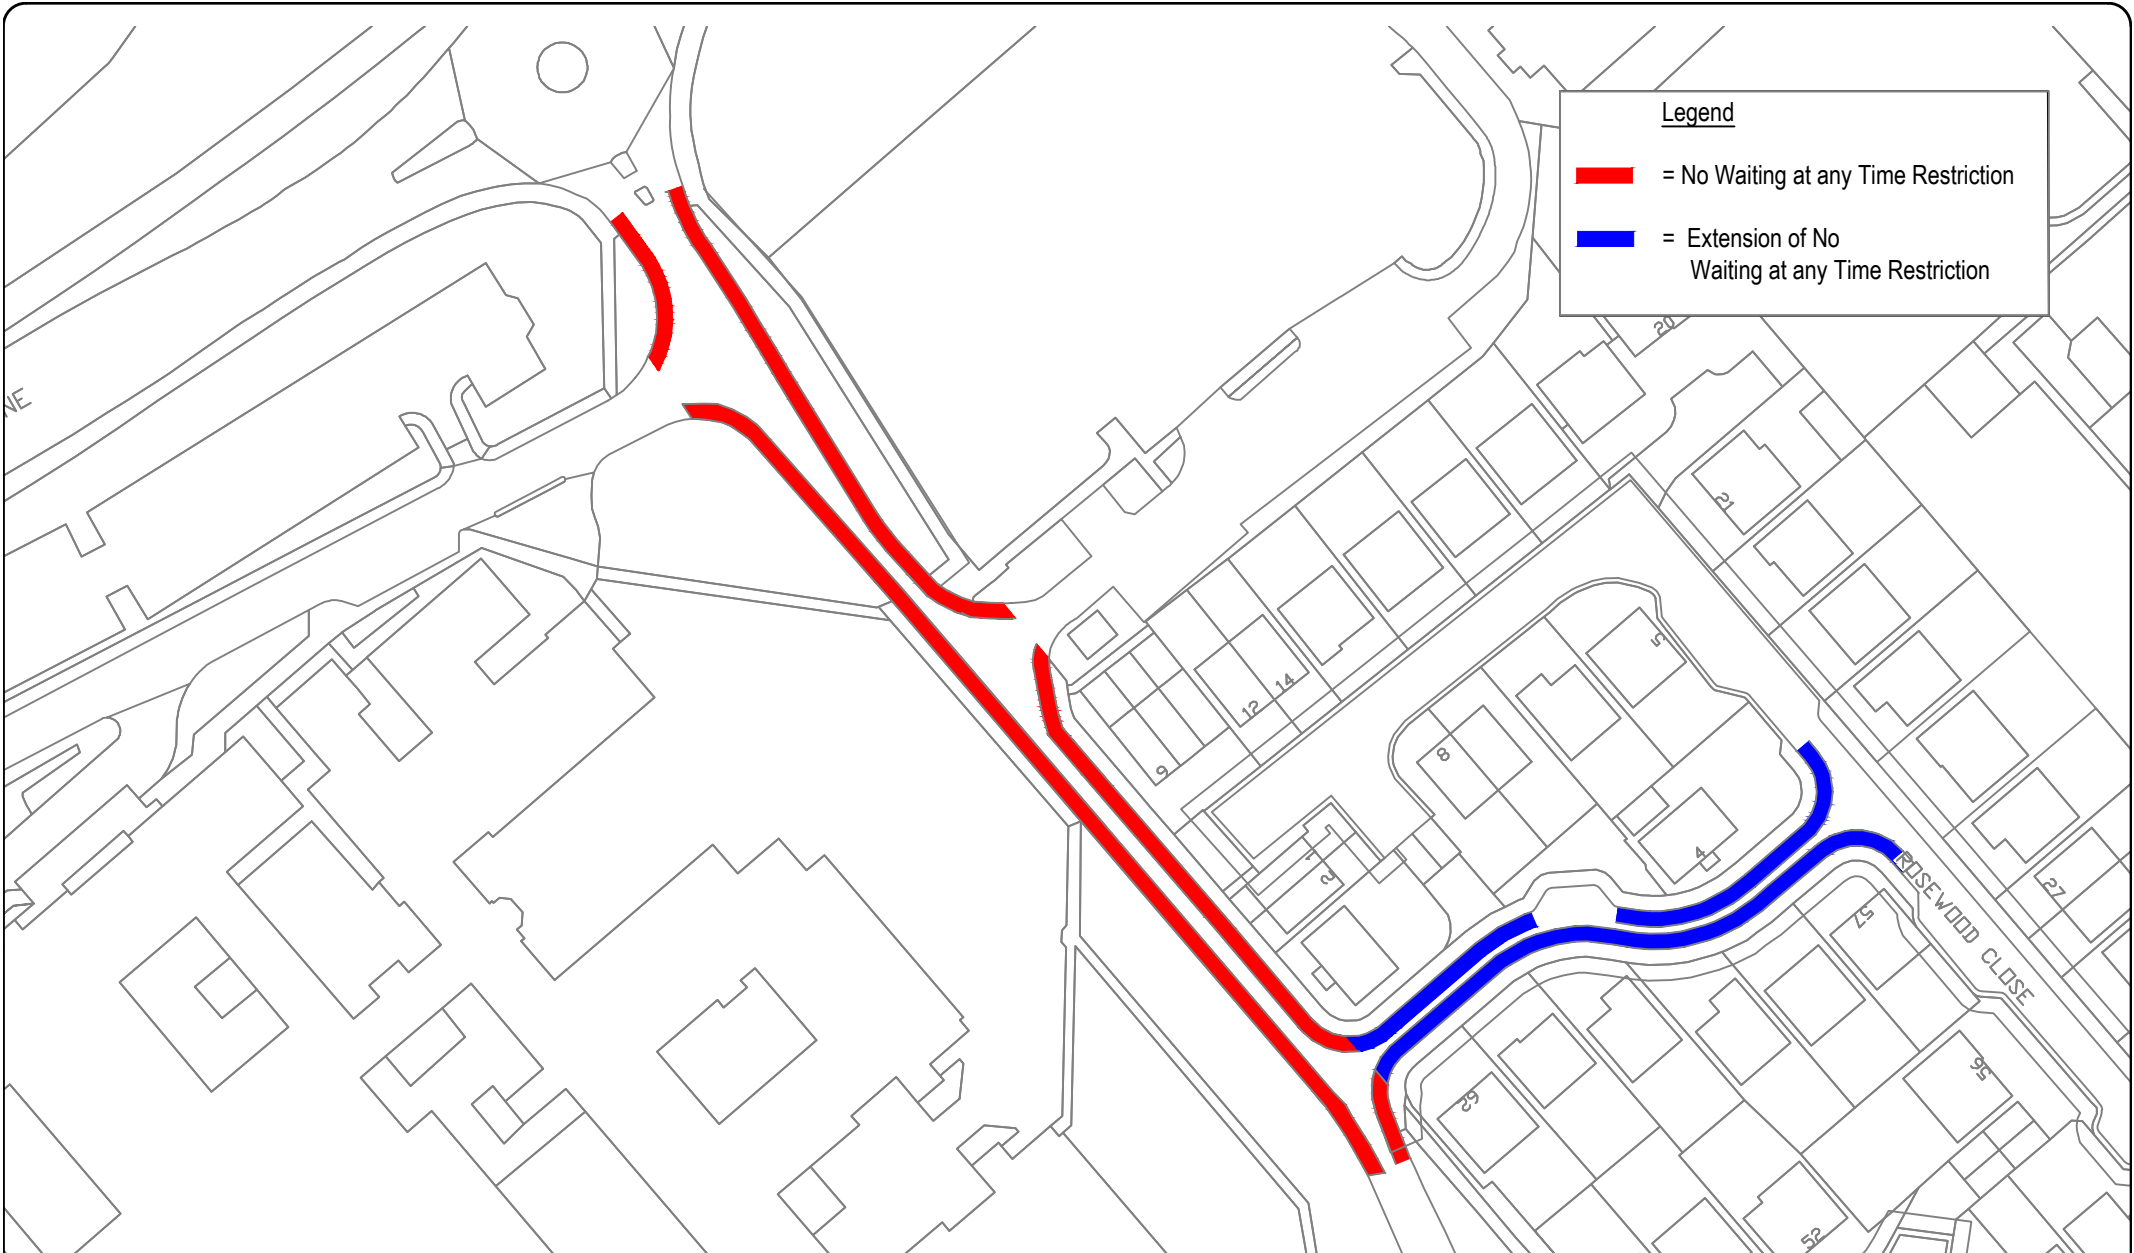

NOTES

1. Part or whole of this is reproduced from Ordnance Survey material with the permission of Ordnance Survey on behalf of the Controller of Her Majesty's Stationery Office © Crown copyright. Unauthorised reproduction infringes Crown copyright and may lead to prosecution or civil proceedings. North Tyneside Council Licence No 100017901, 2006
2. All dimensions are in millimetres and all levels are in meters unless otherwise stated.
3. The Contractor is to take all reasonable precautions for the location and protection of any public or private apparatus in the vicinity of the works.

Client

Project Title
**Rosewood Close Access Road,
North Shields**

Drawing Title
**Proposed No Waiting at any Time
Parking Restrictions**

Project No. ROSENWAA001	Dwg. No. 001	Drawn By JK	Checked SL
Date. Feb 2025	Scale 1:1250	Revision A	Sheet Size

Engineering Services
Regeneration, Development and
Regulatory Services
Cobalt 16 The Silverlink North
Quadrant, Cobalt Business Park
West Allotment
Newcastle Upon Tyne
NE27 0BY
E-mail: traffic@northtyneside.gov.uk
Web: www.northtyneside.gov.uk