
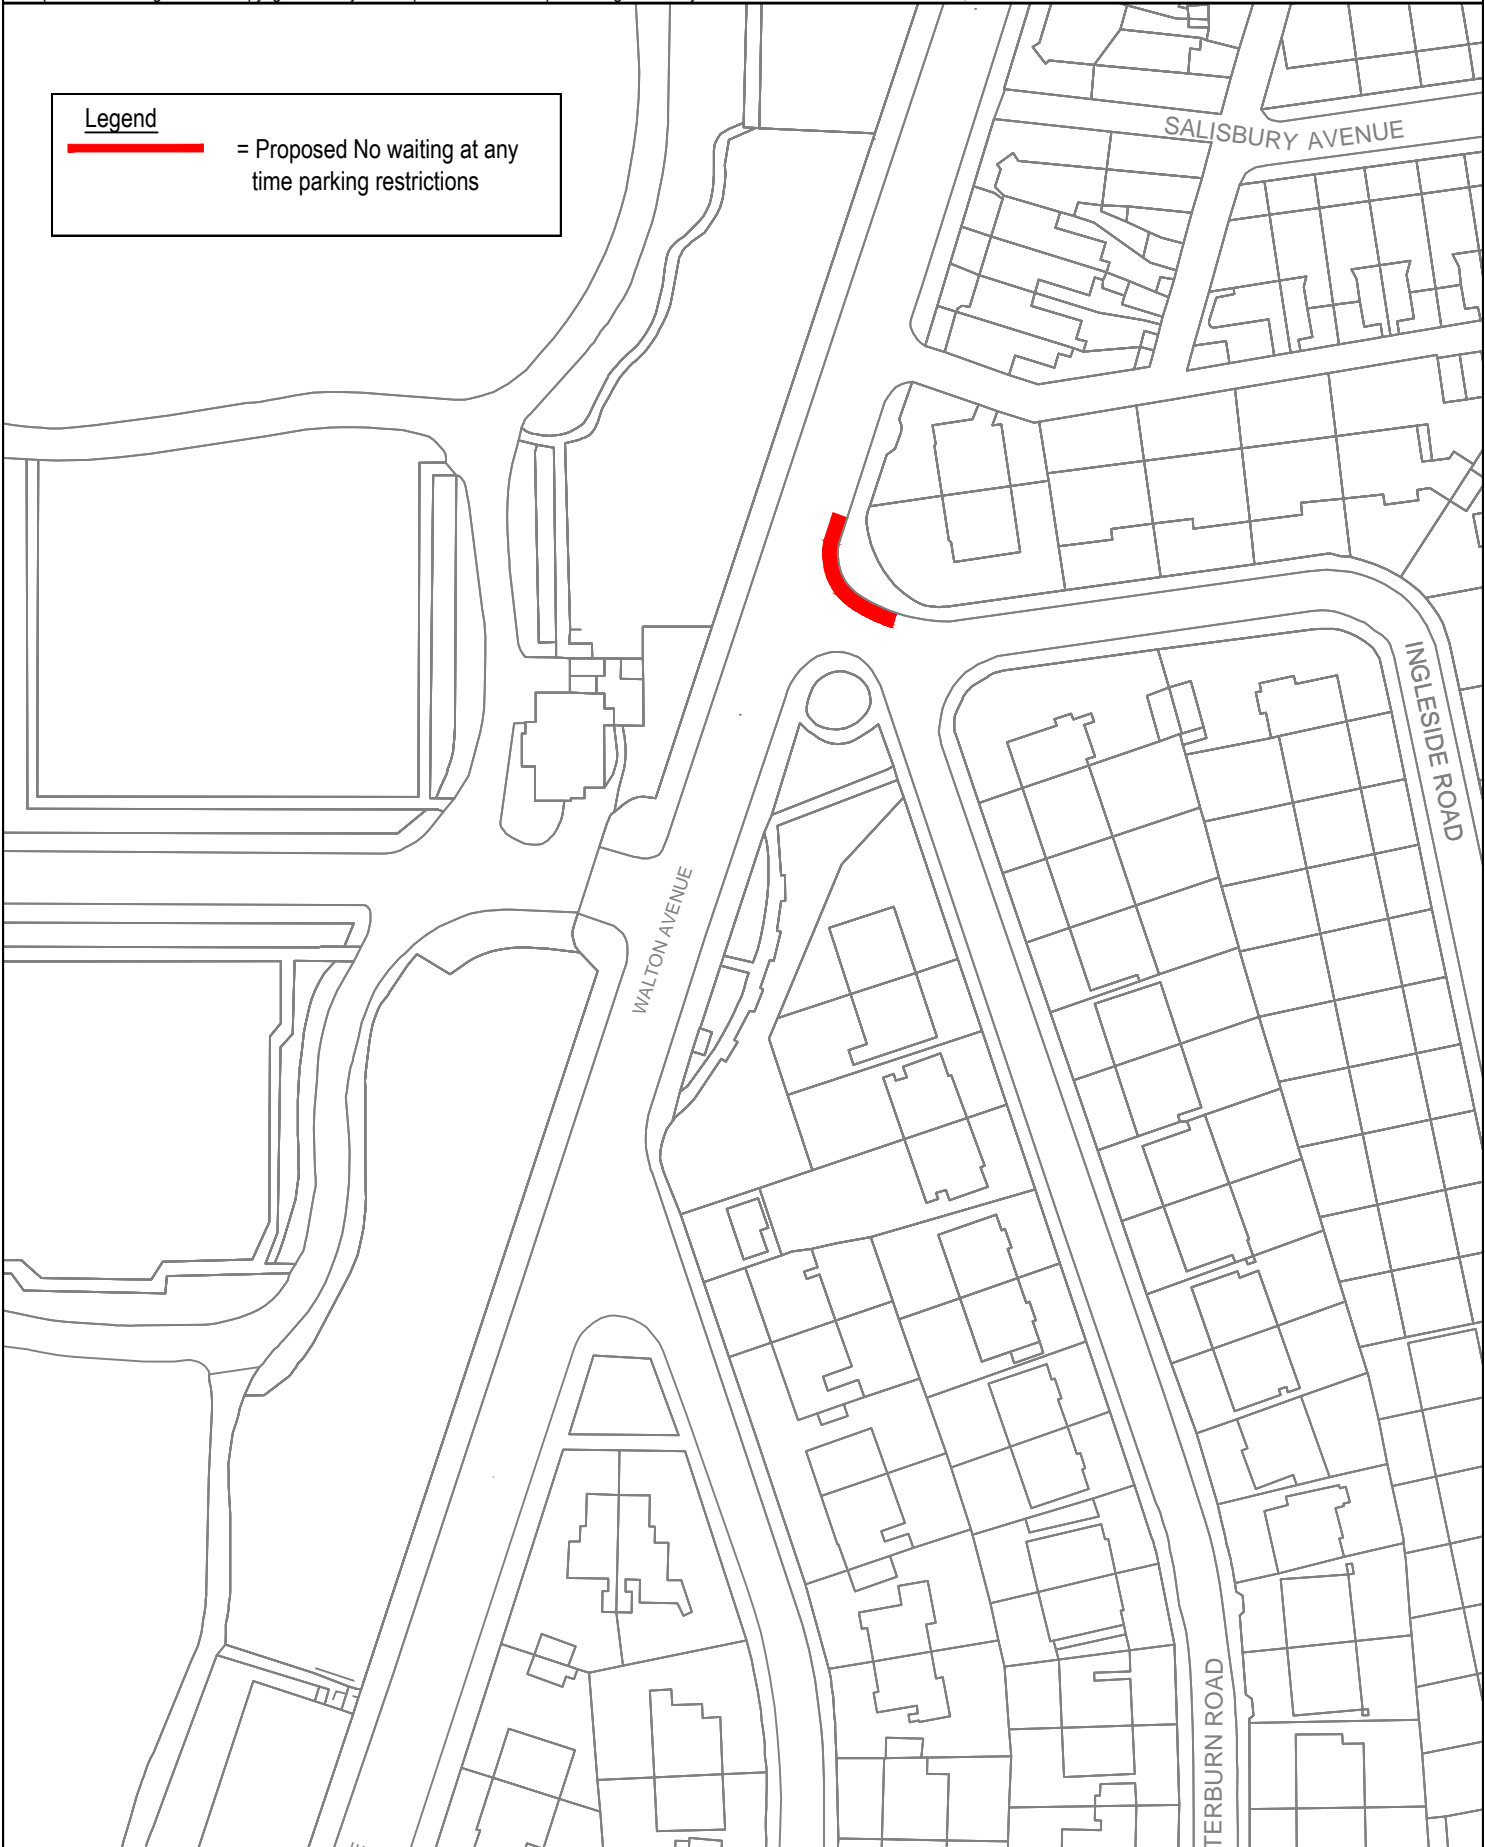


Legend

 = Proposed No waiting at any time parking restrictions



Client

Project Title
Walton Ave / Otterburn Ave / Salisbury Ave
North Shields

Drawing Title Proposed No Waiting at any Time Parking Restrictions			
Project No. WALNWAAT	Dwg. No. 001	Drawn By JK	Checked NS
Date. Dec 2024	Scale 1:1000	Revision B	Sheet Size A4

Engineering Services
Regeneration, Development and Regulatory Services
Cobalt 16 The Silverlink North Quadrant, Cobalt Business Park
West Allotment
Newcastle Upon Tyne
NE27 0BY
E-mail: traffic@northtyneside.gov.uk
Web: www.northtyneside.gov.uk



Working in partnership with
CAPITA