


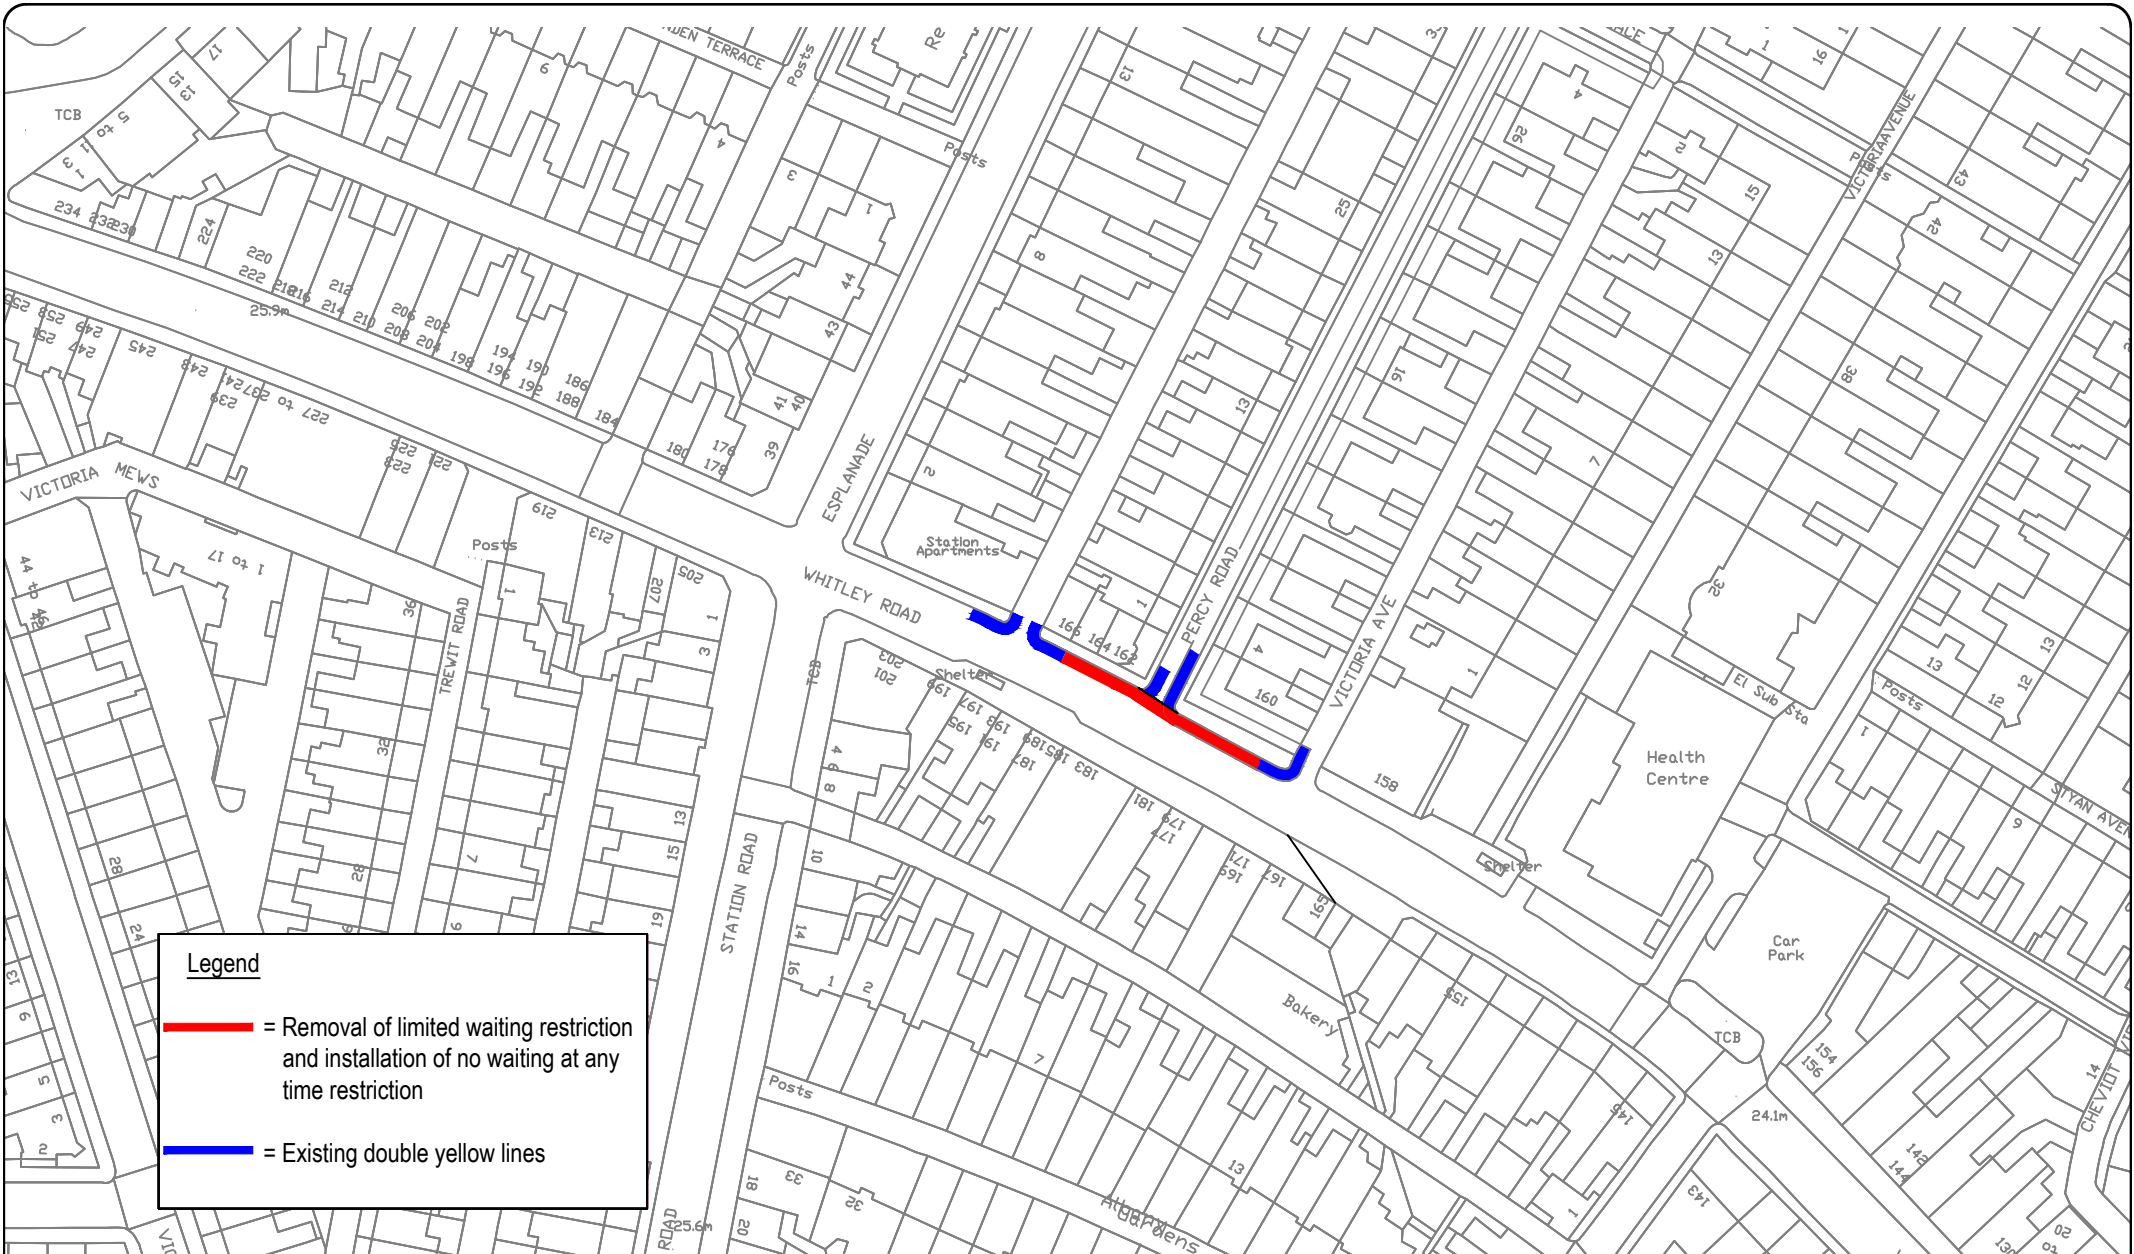

Legend

= Removal of limited waiting restriction and installation of no waiting at any time restriction

= Existing double yellow lines

NOTES 1. Part or whole of this is reproduced from Ordnance Survey material with the permission of Ordnance Survey on behalf of the Controller of Her Majesty's Stationery Office © Crown copyright. Unauthorised reproduction infringes Crown copyright and may lead to prosecution or civil proceedings. North Tyneside Council Licence No AC0000820329, 2025 2. All dimensions are in millimetres and all levels are in meters unless otherwise stated. 3. The Contractor is to take all reasonable precautions for the location and protection of any public or private apparatus in the vicinity of the works.	Client Project Title Whitley Road, Whitley Bay	Drawing Title Proposed Removal of Single Yellow Line and Installation of Double Yellow Lines <table> <tr> <td>Project No.</td><td>Dwg. No.</td><td>Drawn By</td><td>Checked</td></tr> <tr> <td>WHITDYL</td><td>001</td><td>JK</td><td>SL / NS</td></tr> <tr> <td>Date.</td><td>Scale</td><td>Revision</td><td>Sheet Size</td></tr> <tr> <td>April 2025</td><td>1:1250</td><td></td><td></td></tr> </table>	Project No.	Dwg. No.	Drawn By	Checked	WHITDYL	001	JK	SL / NS	Date.	Scale	Revision	Sheet Size	April 2025	1:1250			Engineering Services Regeneration and Economic Development Cobalt 16 The Silverlink North Quadrant, Cobalt Business Park West Allotment Newcastle Upon Tyne NE27 0BY E-mail: traffic@northtyneside.gov.uk Web: www.northtyneside.gov.uk  North Tyneside Council
Project No.	Dwg. No.	Drawn By	Checked																
WHITDYL	001	JK	SL / NS																
Date.	Scale	Revision	Sheet Size																
April 2025	1:1250																		