




Working in partnership with
Capita

Strategic Property
Quadrant
The Silverlink North
Cobalt Business Park
North Tyneside
NE27 0BY

strategicproperty@northtyneside.gov.uk

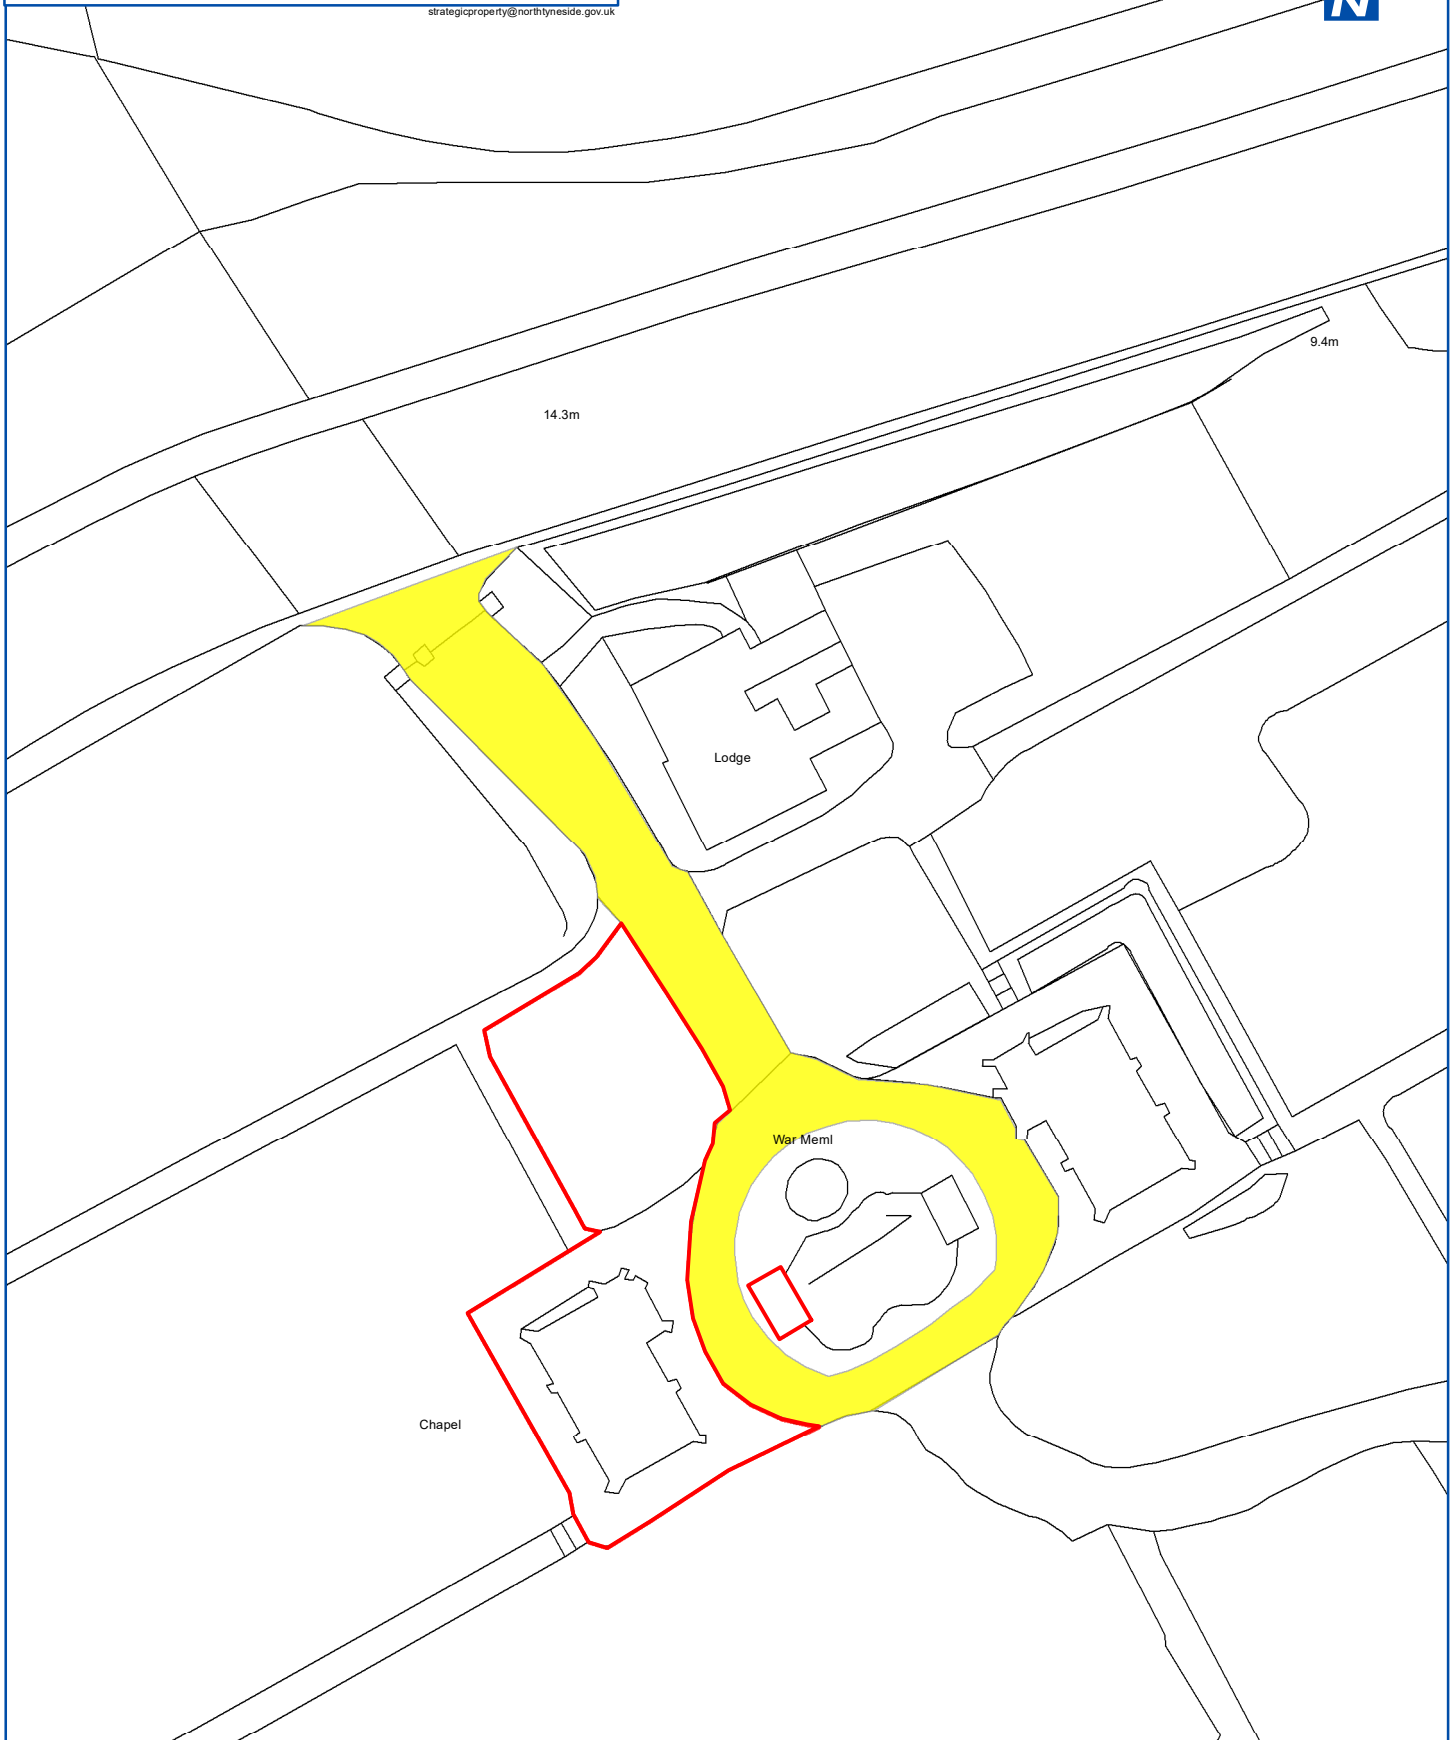

LOT 2

West Chapel
Church Bank Cemetery

Scale: 1:500 @A4
OS Ref:
Date: 22/04/2022
GL