



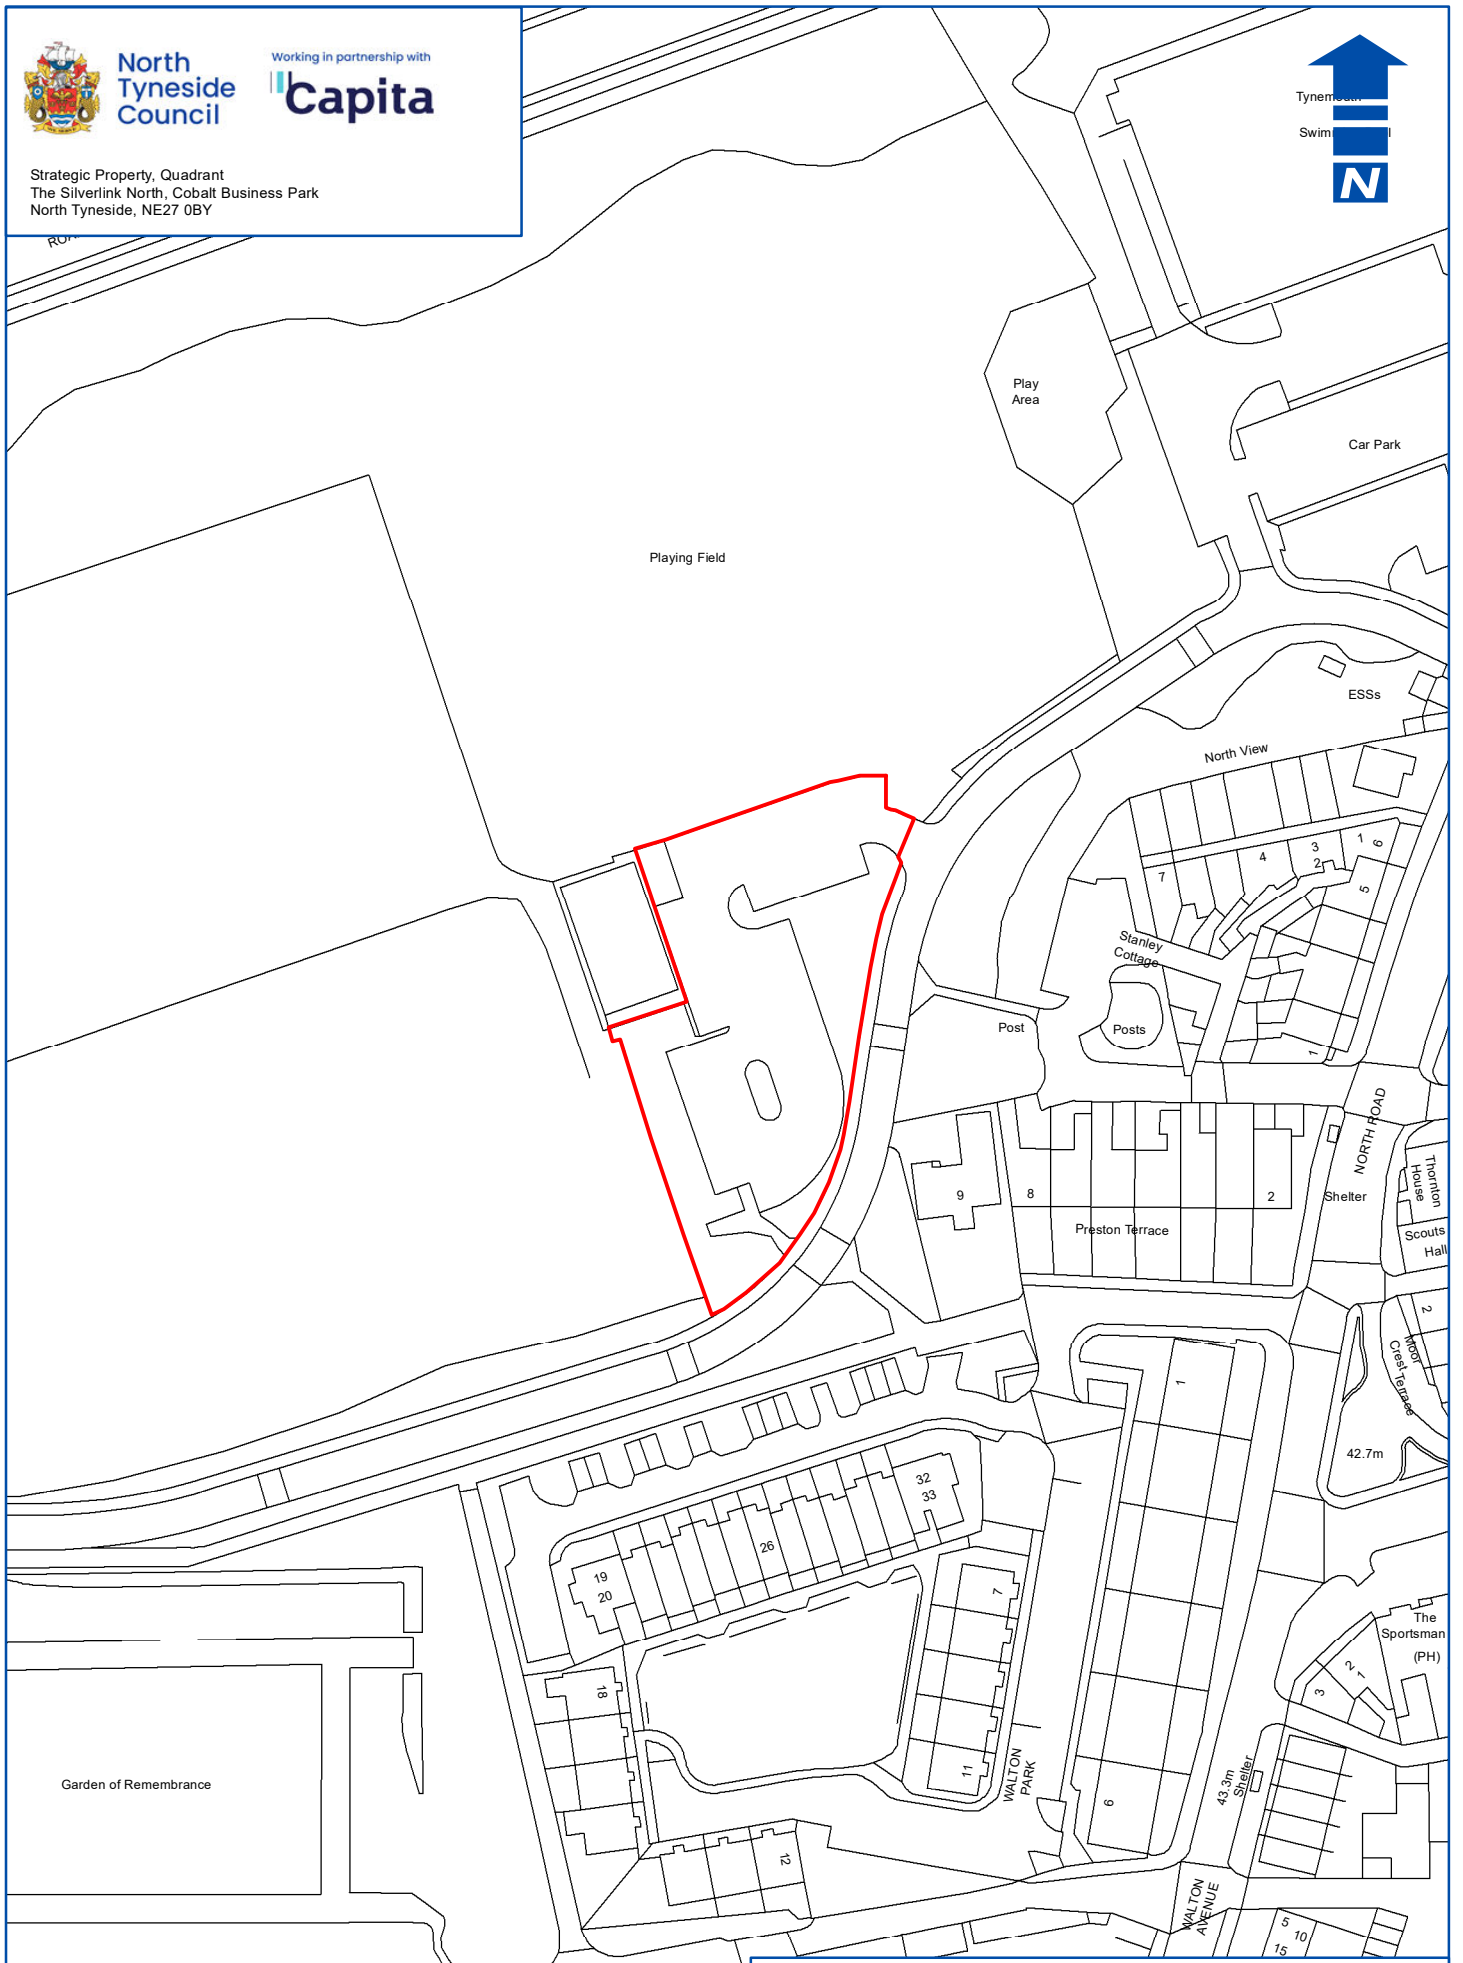


**North  
Tyneside  
Council**

Working in partnership with  
**Capita**

Strategic Property, Quadrant  
The Silverlink North, Cobalt Business Park  
North Tyneside, NE27 0BY

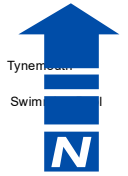

**KEY**

 Overall Site Area -  
2,605 sq m or thereabouts

**Car Park at North Shields Rugby Club  
North Shields**

**Scale: 1:1,250 @ A4  
OS Ref:  
Date: 19/11/2024  
GL**