
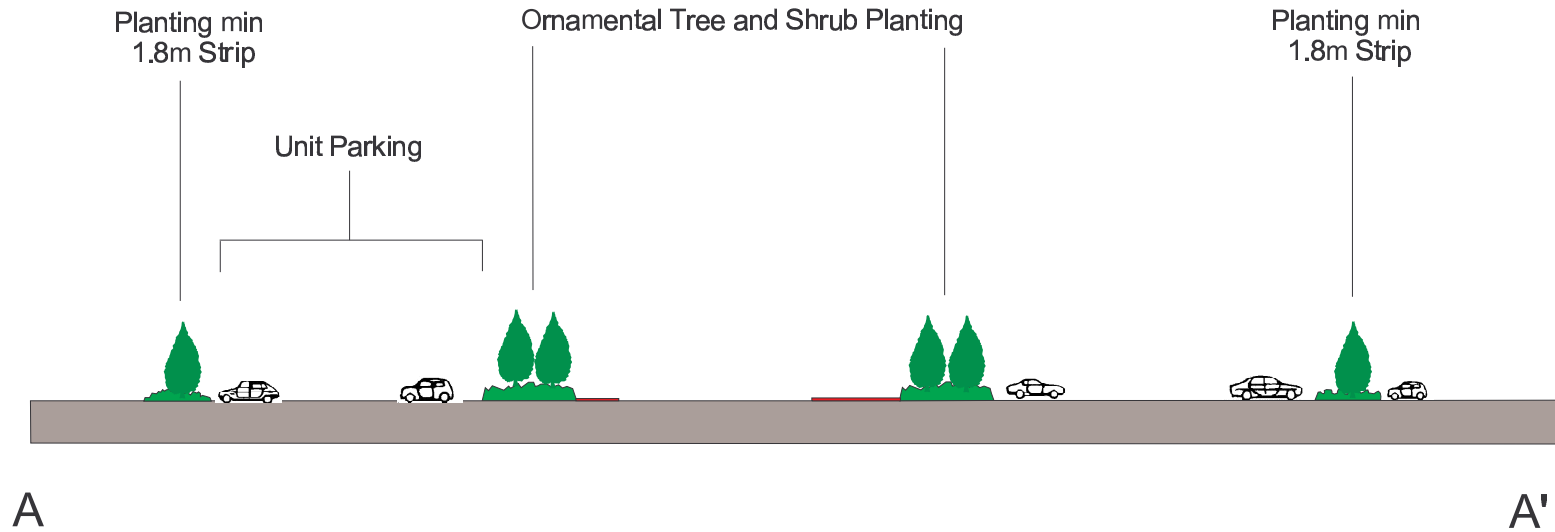


Figure 10

INDICATIVE SECTION A - A'  
INTERNAL DISTRIBUTOR ROAD  
AND INDICATIVE  
PLOT LAYOUT


KEY

 Ornamental Structure Planting,  
Species Chosen Predominantly  
for Visual Effect and Maintenance  
Requirements



INDICATIVE PLOT LAYOUT (Refer to Fig 9)

INDICATIVE PLOT CAR PARK LAYOUT

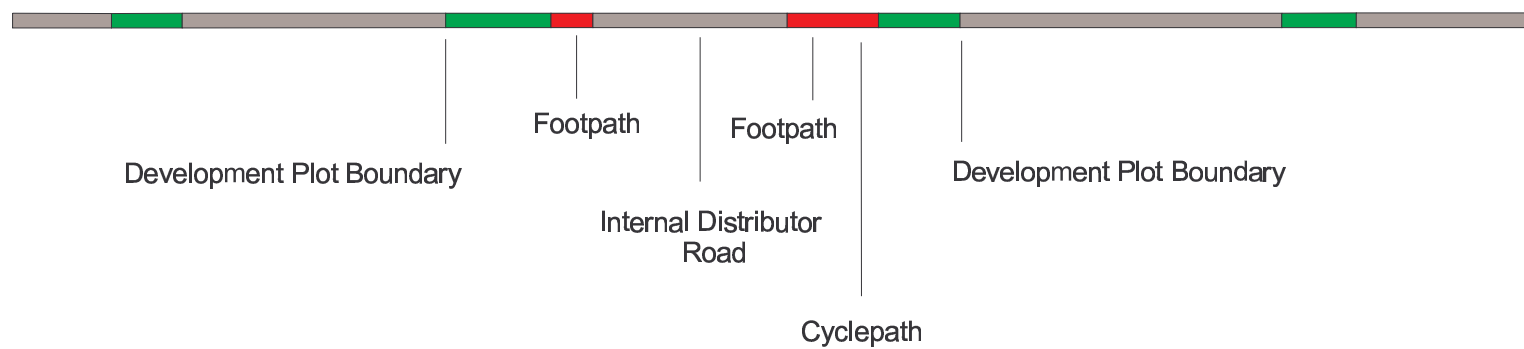

Scale 1:300

Map Produced By  
Planning Information Team  
North Tyneside Council

